





File: M:\17210-01 Antenna Pole Installation\01E1.dwg, 4/6/2017 4:39 PM, Last saved: Recafis, PlotDate: 4/6/2017 5:30 PM, By: Robbie Cotris, Plot scale: 1:1, Plot Size: ARCH full bleed D (24.00 x 36.00 inches)  
 Xrefs: 15248 L-SP-01, 15248 L-PP-01, 15248 L-PP-01, S-PULLMAN\_TPOD\_EMAIL, A-2-plan, C-REC-16-002 SITE

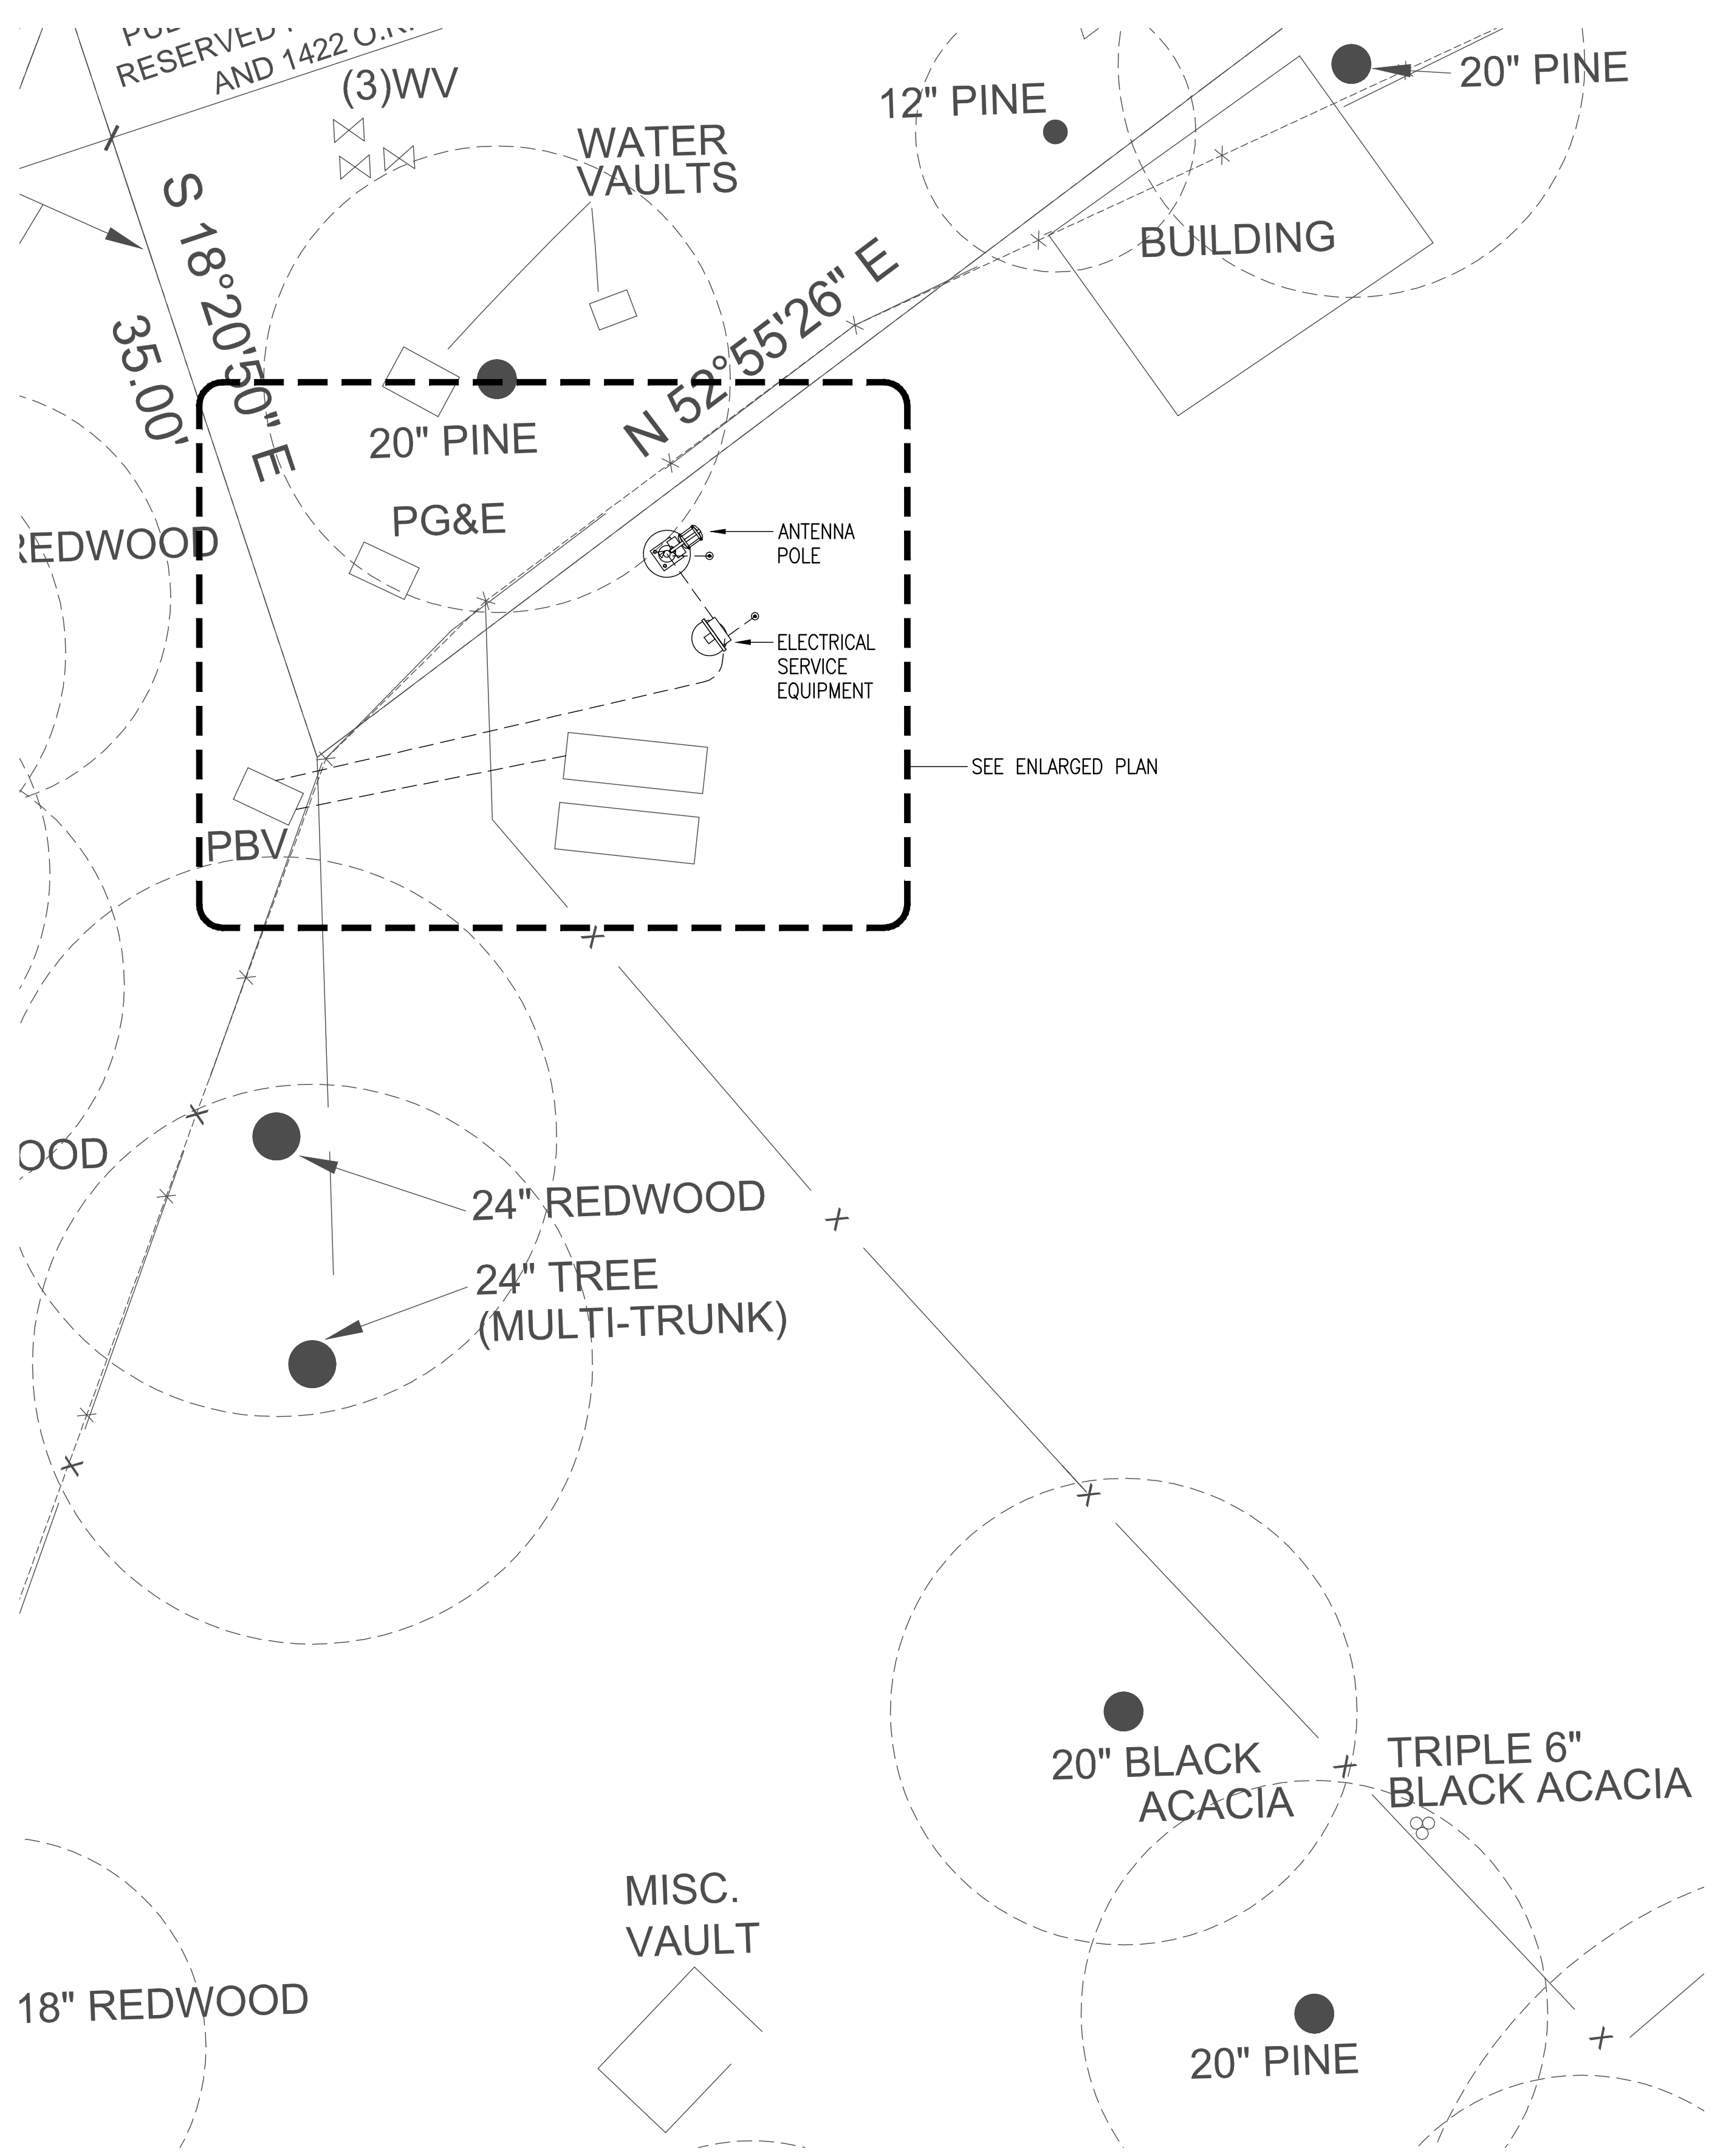

**1** SITE PLAN  
 SCALE: 1" = 5'-0"

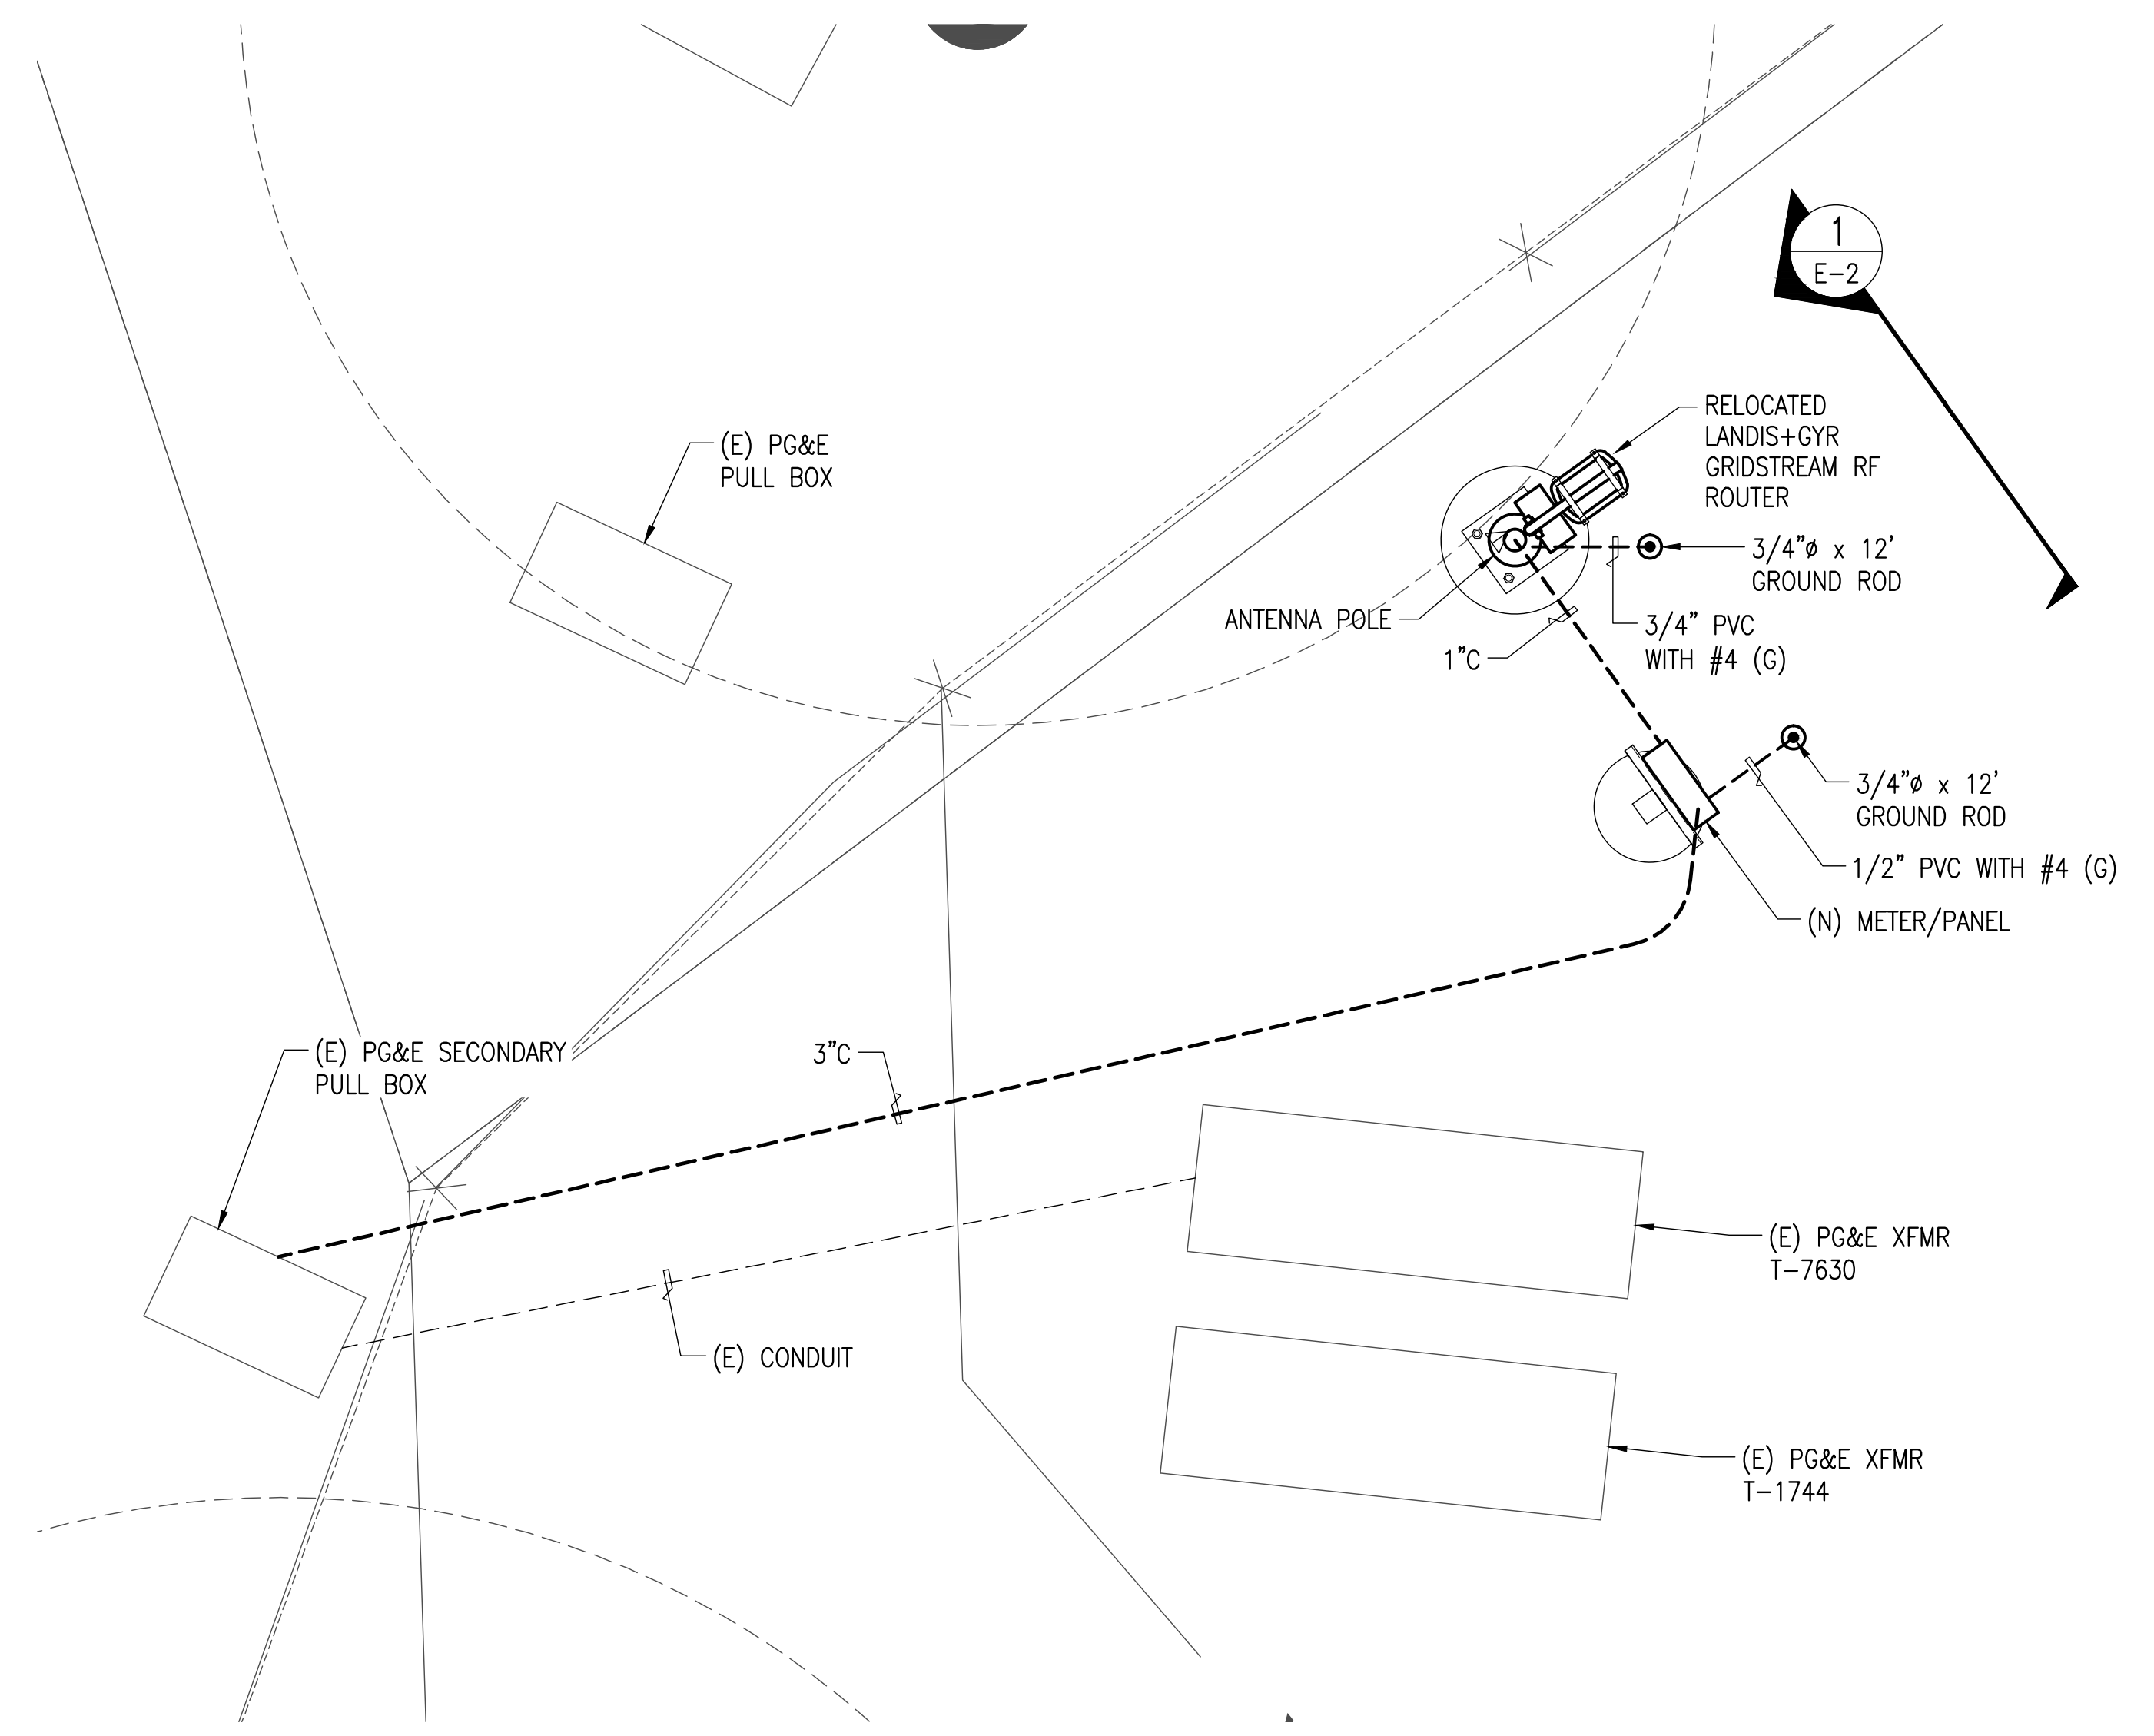

**2** ENLARGED SITE PLAN  
 SCALE: 1/2" = 1'-0"

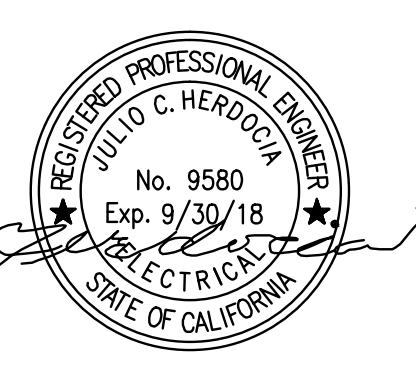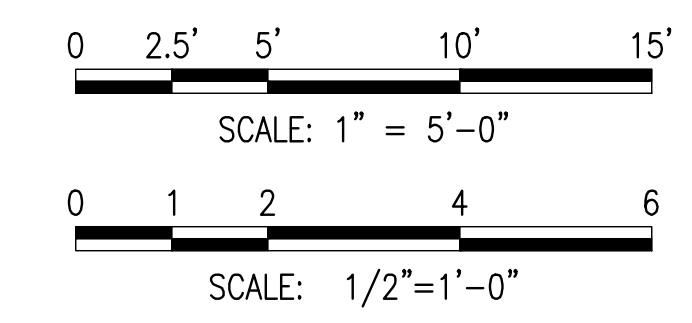

NO	DESCRIPTION	CHECKED	APPROVED	DATE
REVISIONS				

CLIENT	TOWN OF HILLSBOROUGH	DRAWN	RMC	DATE
		ENGR	JCH	
		CHECKED	JCH	
		APPROVED	JCH	

		3350 scott blvd., bldg. 11 santa clara, ca 95054 (408) 986-8558	
<b>ANTENNA POLE INSTALLATION</b> <b>410 PULLMAN ROAD</b> <b>SITE PLAN</b>			
PROJECT NO	17210-01	REV. NO.	<b>E-1</b>
SCALE	AS NOTED	DO NOT SCALE DRAWING	SHEET ___ OF ___